

South

Ramp Door
9th Street Side

Main Floor

Drawing is not to scale,
It is intended for a visual
layout only

West

Sanctuary

Foyer

8th Street Side
East

Church Office

Sound Booth

connectStudent/Youth Room/Coffee Connection

North

ConnectCenter

Emergency Exit

Stairs to
Kids
Church/
Balcony
Seating

Utility
Room


Women's
Restroom

Hallway/
Coat
Hangers

Conference Room\
Pastor Offices

Men's
Restroom

Nursery

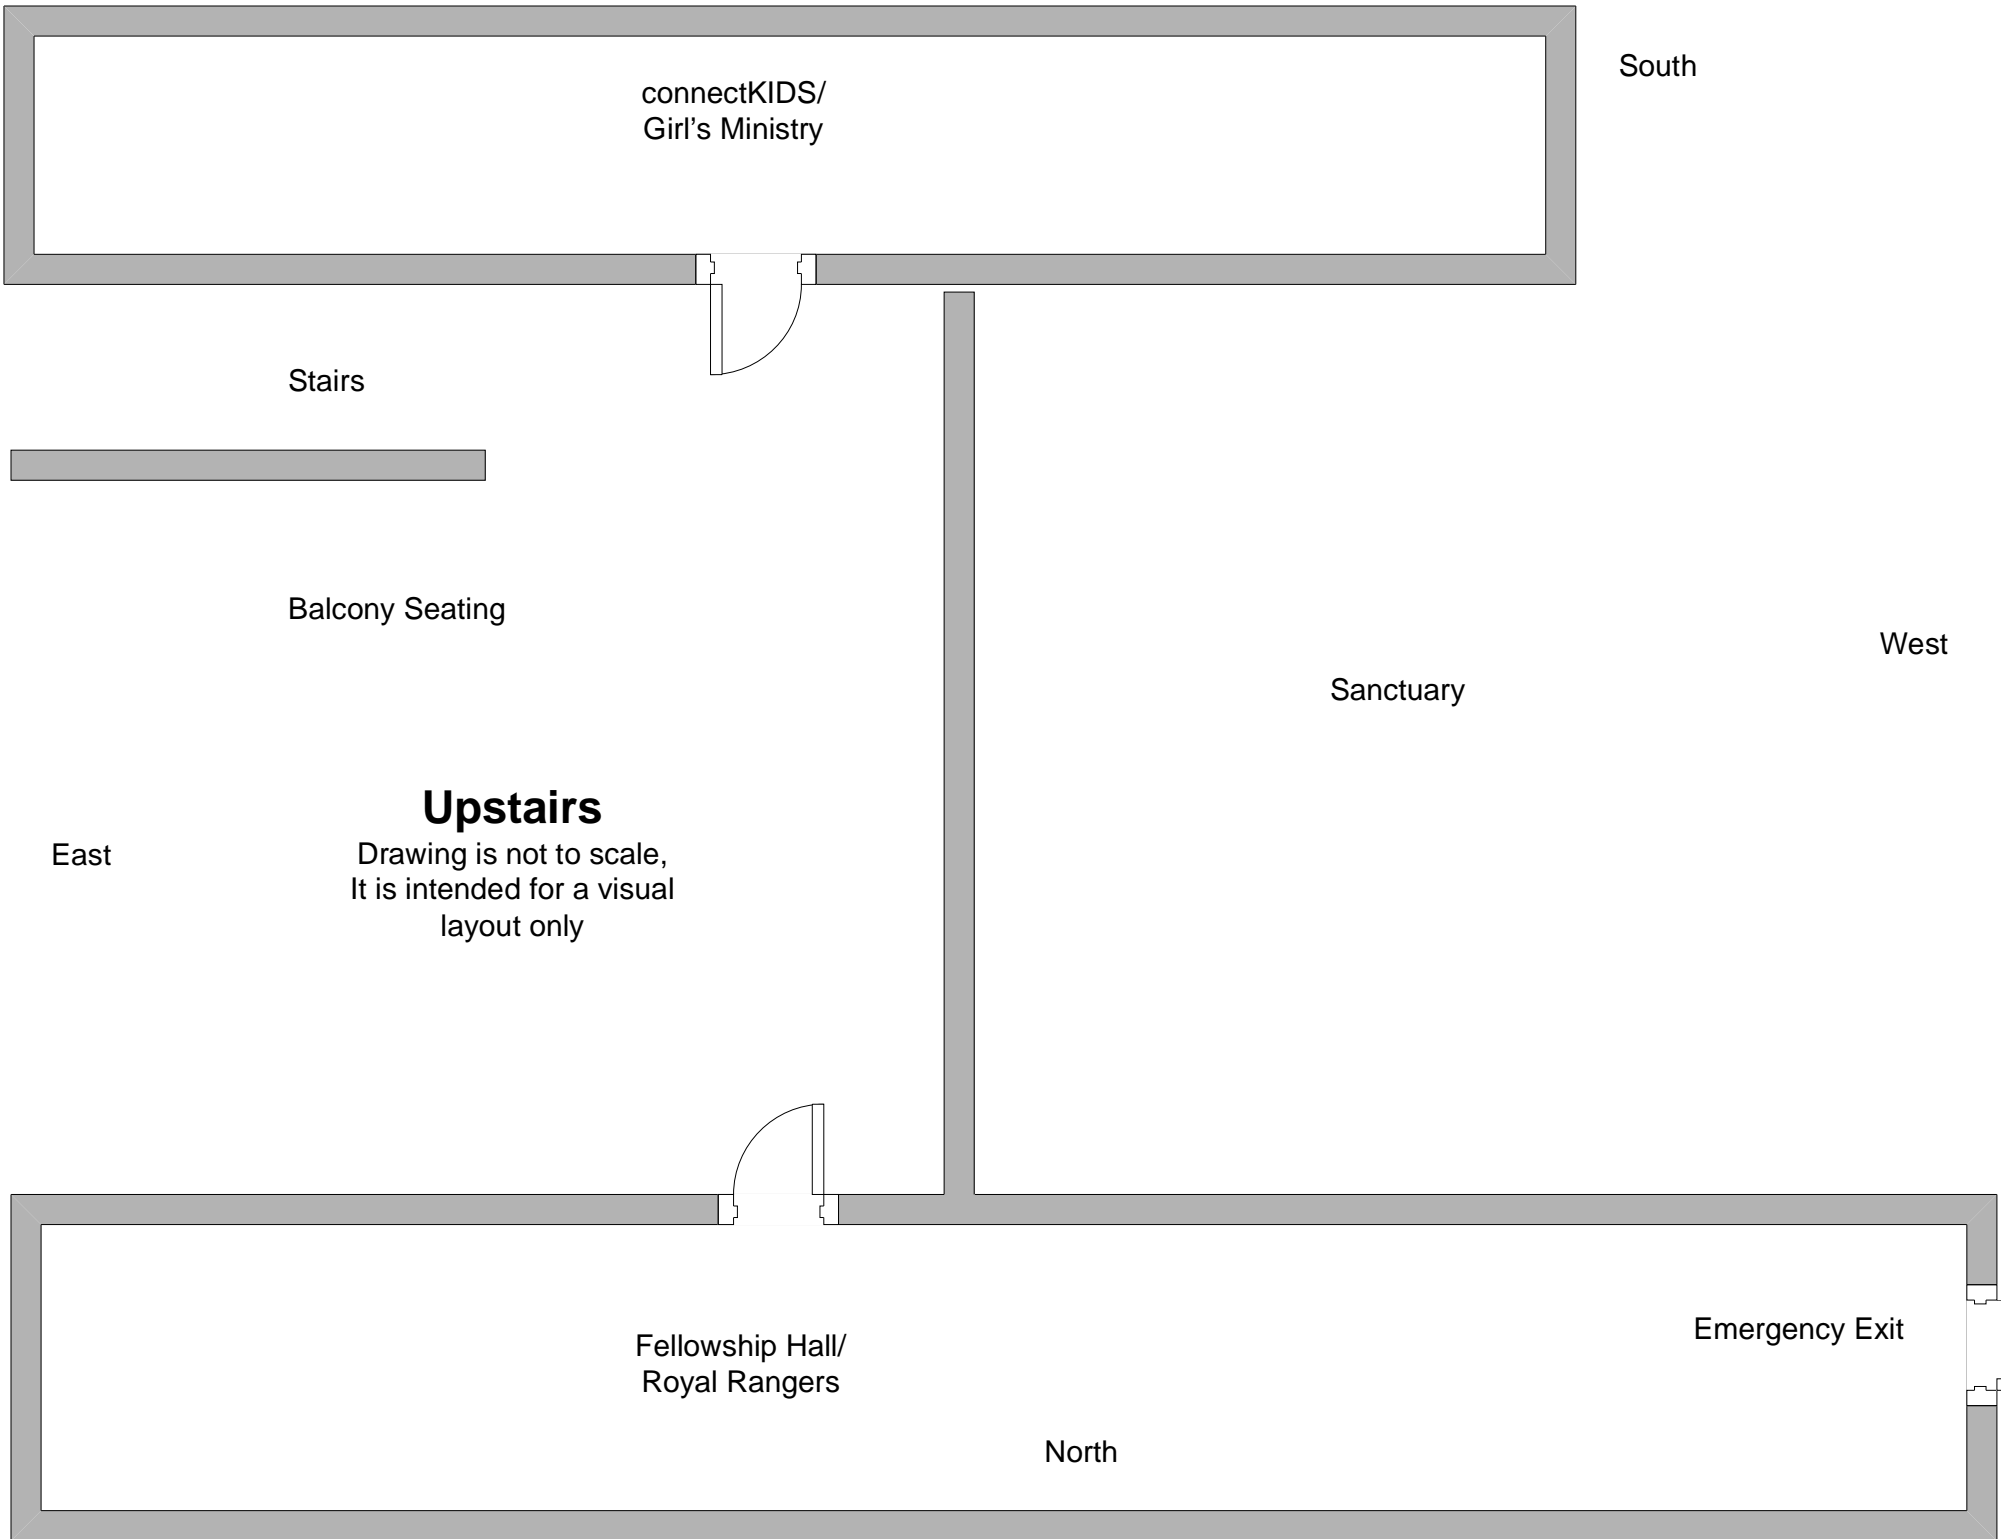

connectKIDS/
Girl's Ministry

South

Stairs

Balcony Seating

West

Sanctuary

Upstairs

Drawing is not to scale,
It is intended for a visual
layout only

East

Fellowship Hall/
Royal Rangers

Emergency Exit

North